

NOTE:
PLAYSEAL TO PENETRATE INTO OPENING 1/2" MIN.
PLAYSEAL TO EXTEND ABOVE TILE LINE BY 1/8" AND BE STRUCK OFF IN A UNIFORM FASHION.
(SEE INSTALLATION GUIDE FOR SPECIFIC INSTRUCTIONS.)


BACKFILL ALL CUTOUTS AROUND PLAY STRUCTURE SUPPORTS AND OTHER PENETRATIONS WITH PLAYSEAL FILLER COMPOUND

2 1/4" PLAYGUARD TILE, CUT TILES ALONG PERIPHERY AND PENETRATIONS AS REQUIRED

RECESS FOR TILE TO BE NO MORE THAN OVERALL TILE HEIGHT, AND NO LESS THAN 1/4" BELOW OVERALL TILE HEIGHT

CUT PLAYGUARD AROUND PENETRATIONS TO WITHIN 1/4" MAX. OF PLAY STRUCTURE SUPPORT

PLAYGRIP ADHESIVE LAYER APPLIED AT 50-60 SQ FT/GAL. USE 1/8" SQ. NOTCHED TROWEL

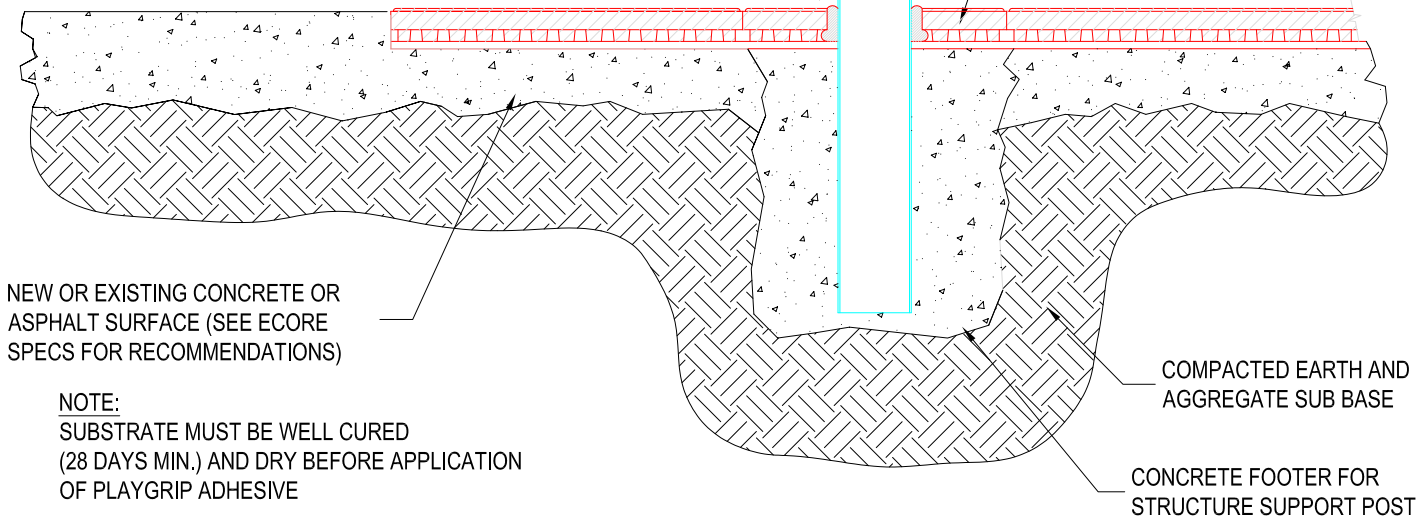

NEW OR EXISTING CONCRETE OR ASPHALT SURFACE (SEE ECORE SPECS FOR RECOMMENDATIONS)


NOTE:
SUBSTRATE MUST BE WELL CURED (28 DAYS MIN.) AND DRY BEFORE APPLICATION OF PLAYGRIP ADHESIVE

COMPACTED EARTH AND AGGREGATE SUB BASE

CONCRETE FOOTER FOR STRUCTURE SUPPORT POST

NOTES:

1. INSTALLATION TO BE COMPLETED IN ACCORDANCE WITH MANUFACTURER'S SPECIFICATIONS.
2. DO NOT SCALE DRAWINGS.
3. COLOUR TO BE CONFIRMED WITH OWNER PRIOR TO INSTALLATION.

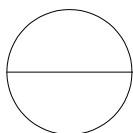

BELOW GRADE, HARD BASE INSTALLATION DETAIL

PLAYGUARD