



NOTE:
TILE MUST BE INSTALLED IN A FULL
PITCH ARRANGEMENT,
QUAD-BLOKS WILL NOT INTERFACE
WITH A HALF PITCH LAYOUT.

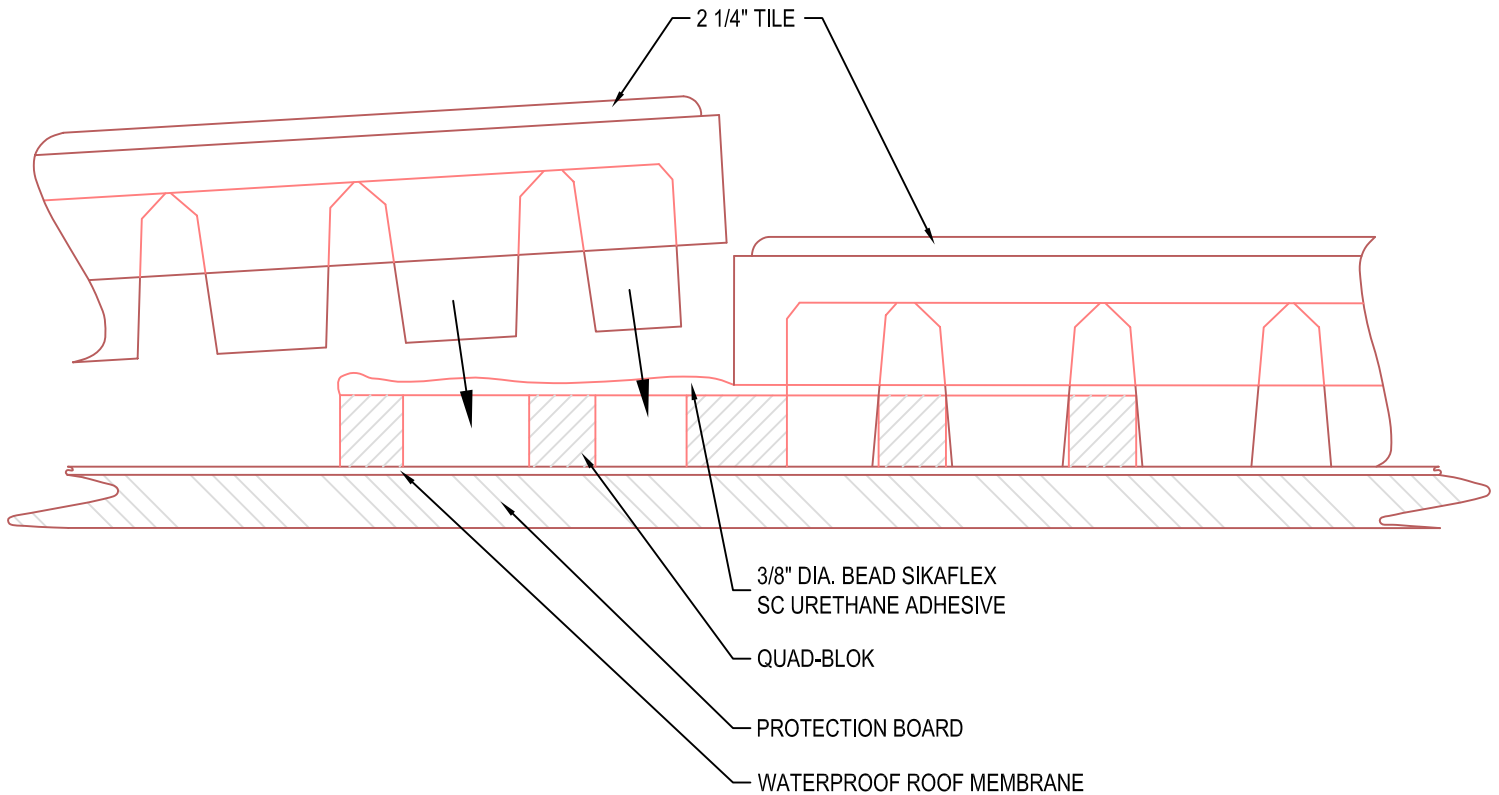

NOTES:

1. INSTALLATION TO BE COMPLETED IN ACCORDANCE WITH MANUFACTURER'S SPECIFICATIONS.
2. DO NOT SCALE DRAWINGS.
3. COLOUR TO BE CONFIRMED WITH OWNER PRIOR TO INSTALLATION.

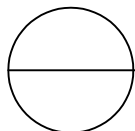

FIELD TILE FITMENT DETAIL, TYPICAL

PLAYGUARD